

Architectural elevation drawing of a building facade (Rechtergevel) showing a gabled roof structure, multiple windows with balconies, and a chimney. The drawing includes height markers on the left (0 to 11.5m), a scale bar at the bottom (0 to 5m), and a legend for materials.



Legend:

- gestreepte gevel, donkere leien, groen houten schrijnwerk,
- blauwe hardsteen dorpels, gietij in blauwe hardsteen
- groenverfde houten gevelbekleding

Rechtergevel

1:50

Architectural elevation drawing of a building facade, labeled "Voorgevel" (Front Facade). The drawing shows a multi-story building with a white facade, dark window frames, and a prominent vertical textured section. A scale bar at the bottom indicates 1:50. The drawing includes various annotations such as "GEVELMATERIALEN BIJUR LINKS" and "rood-bruine gevelsteen; donkere teelen, houten toefrijwerk, blauwe hardsteen dorpels, balkgoot in wit PVC".

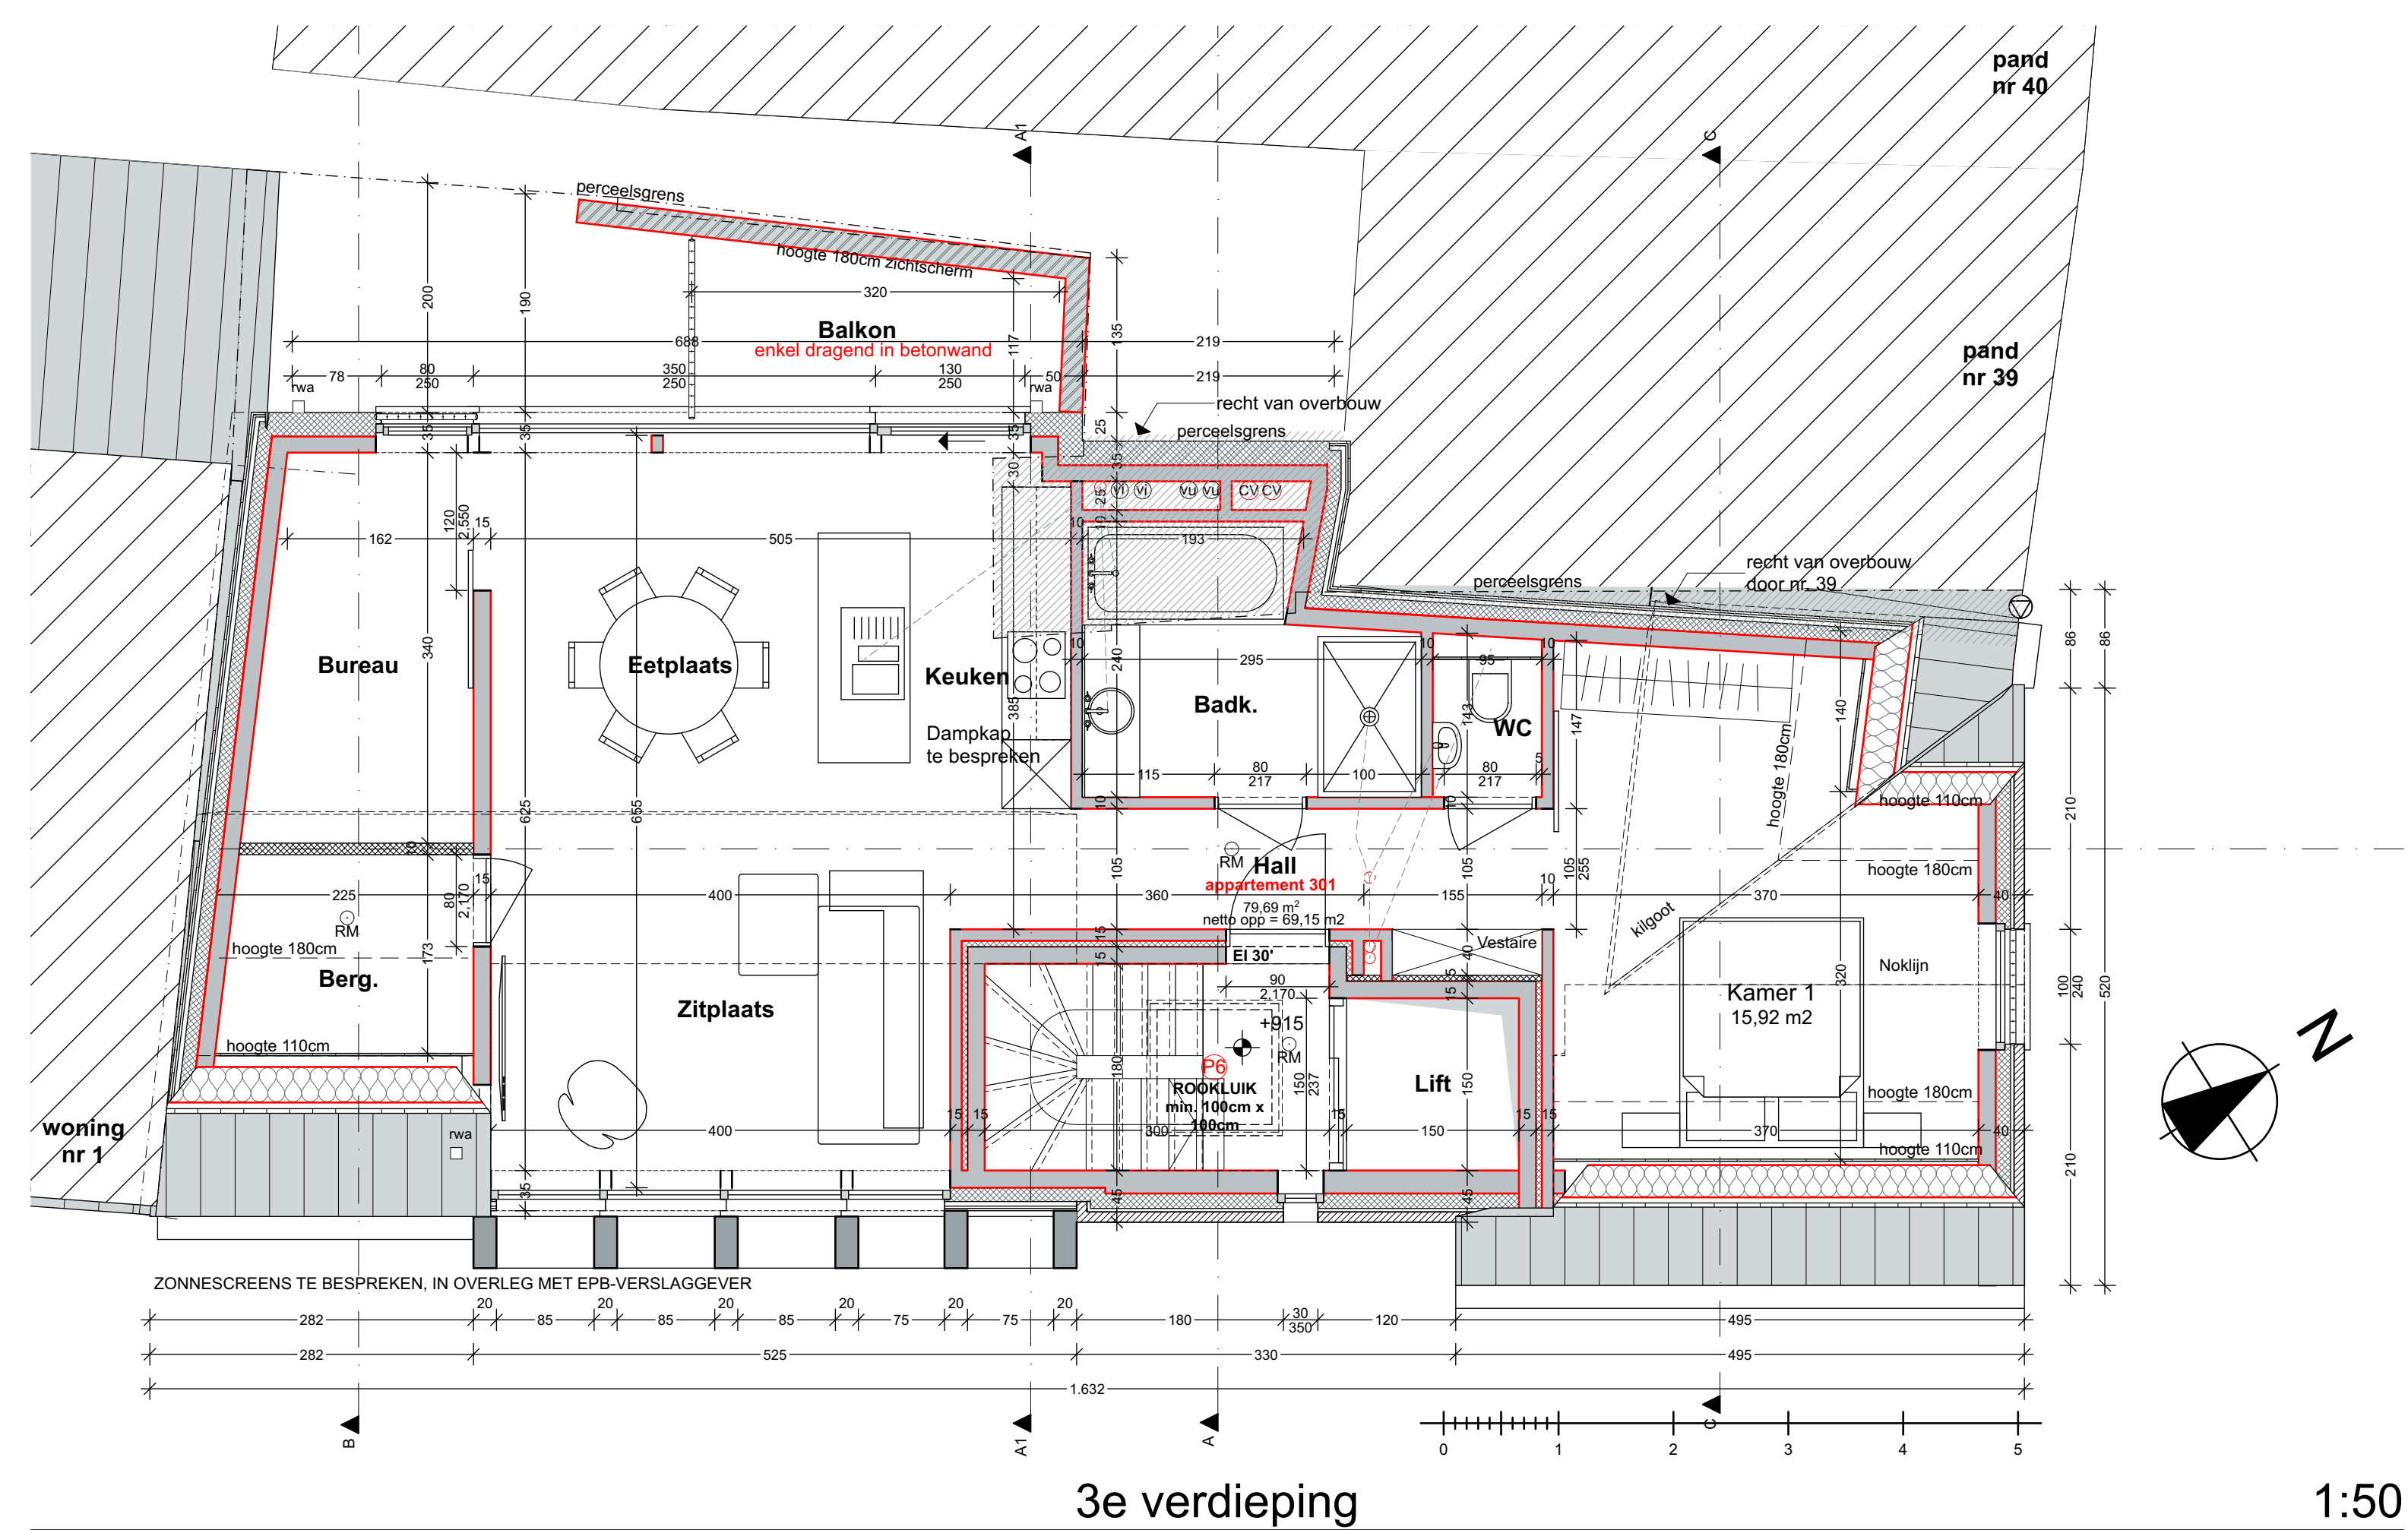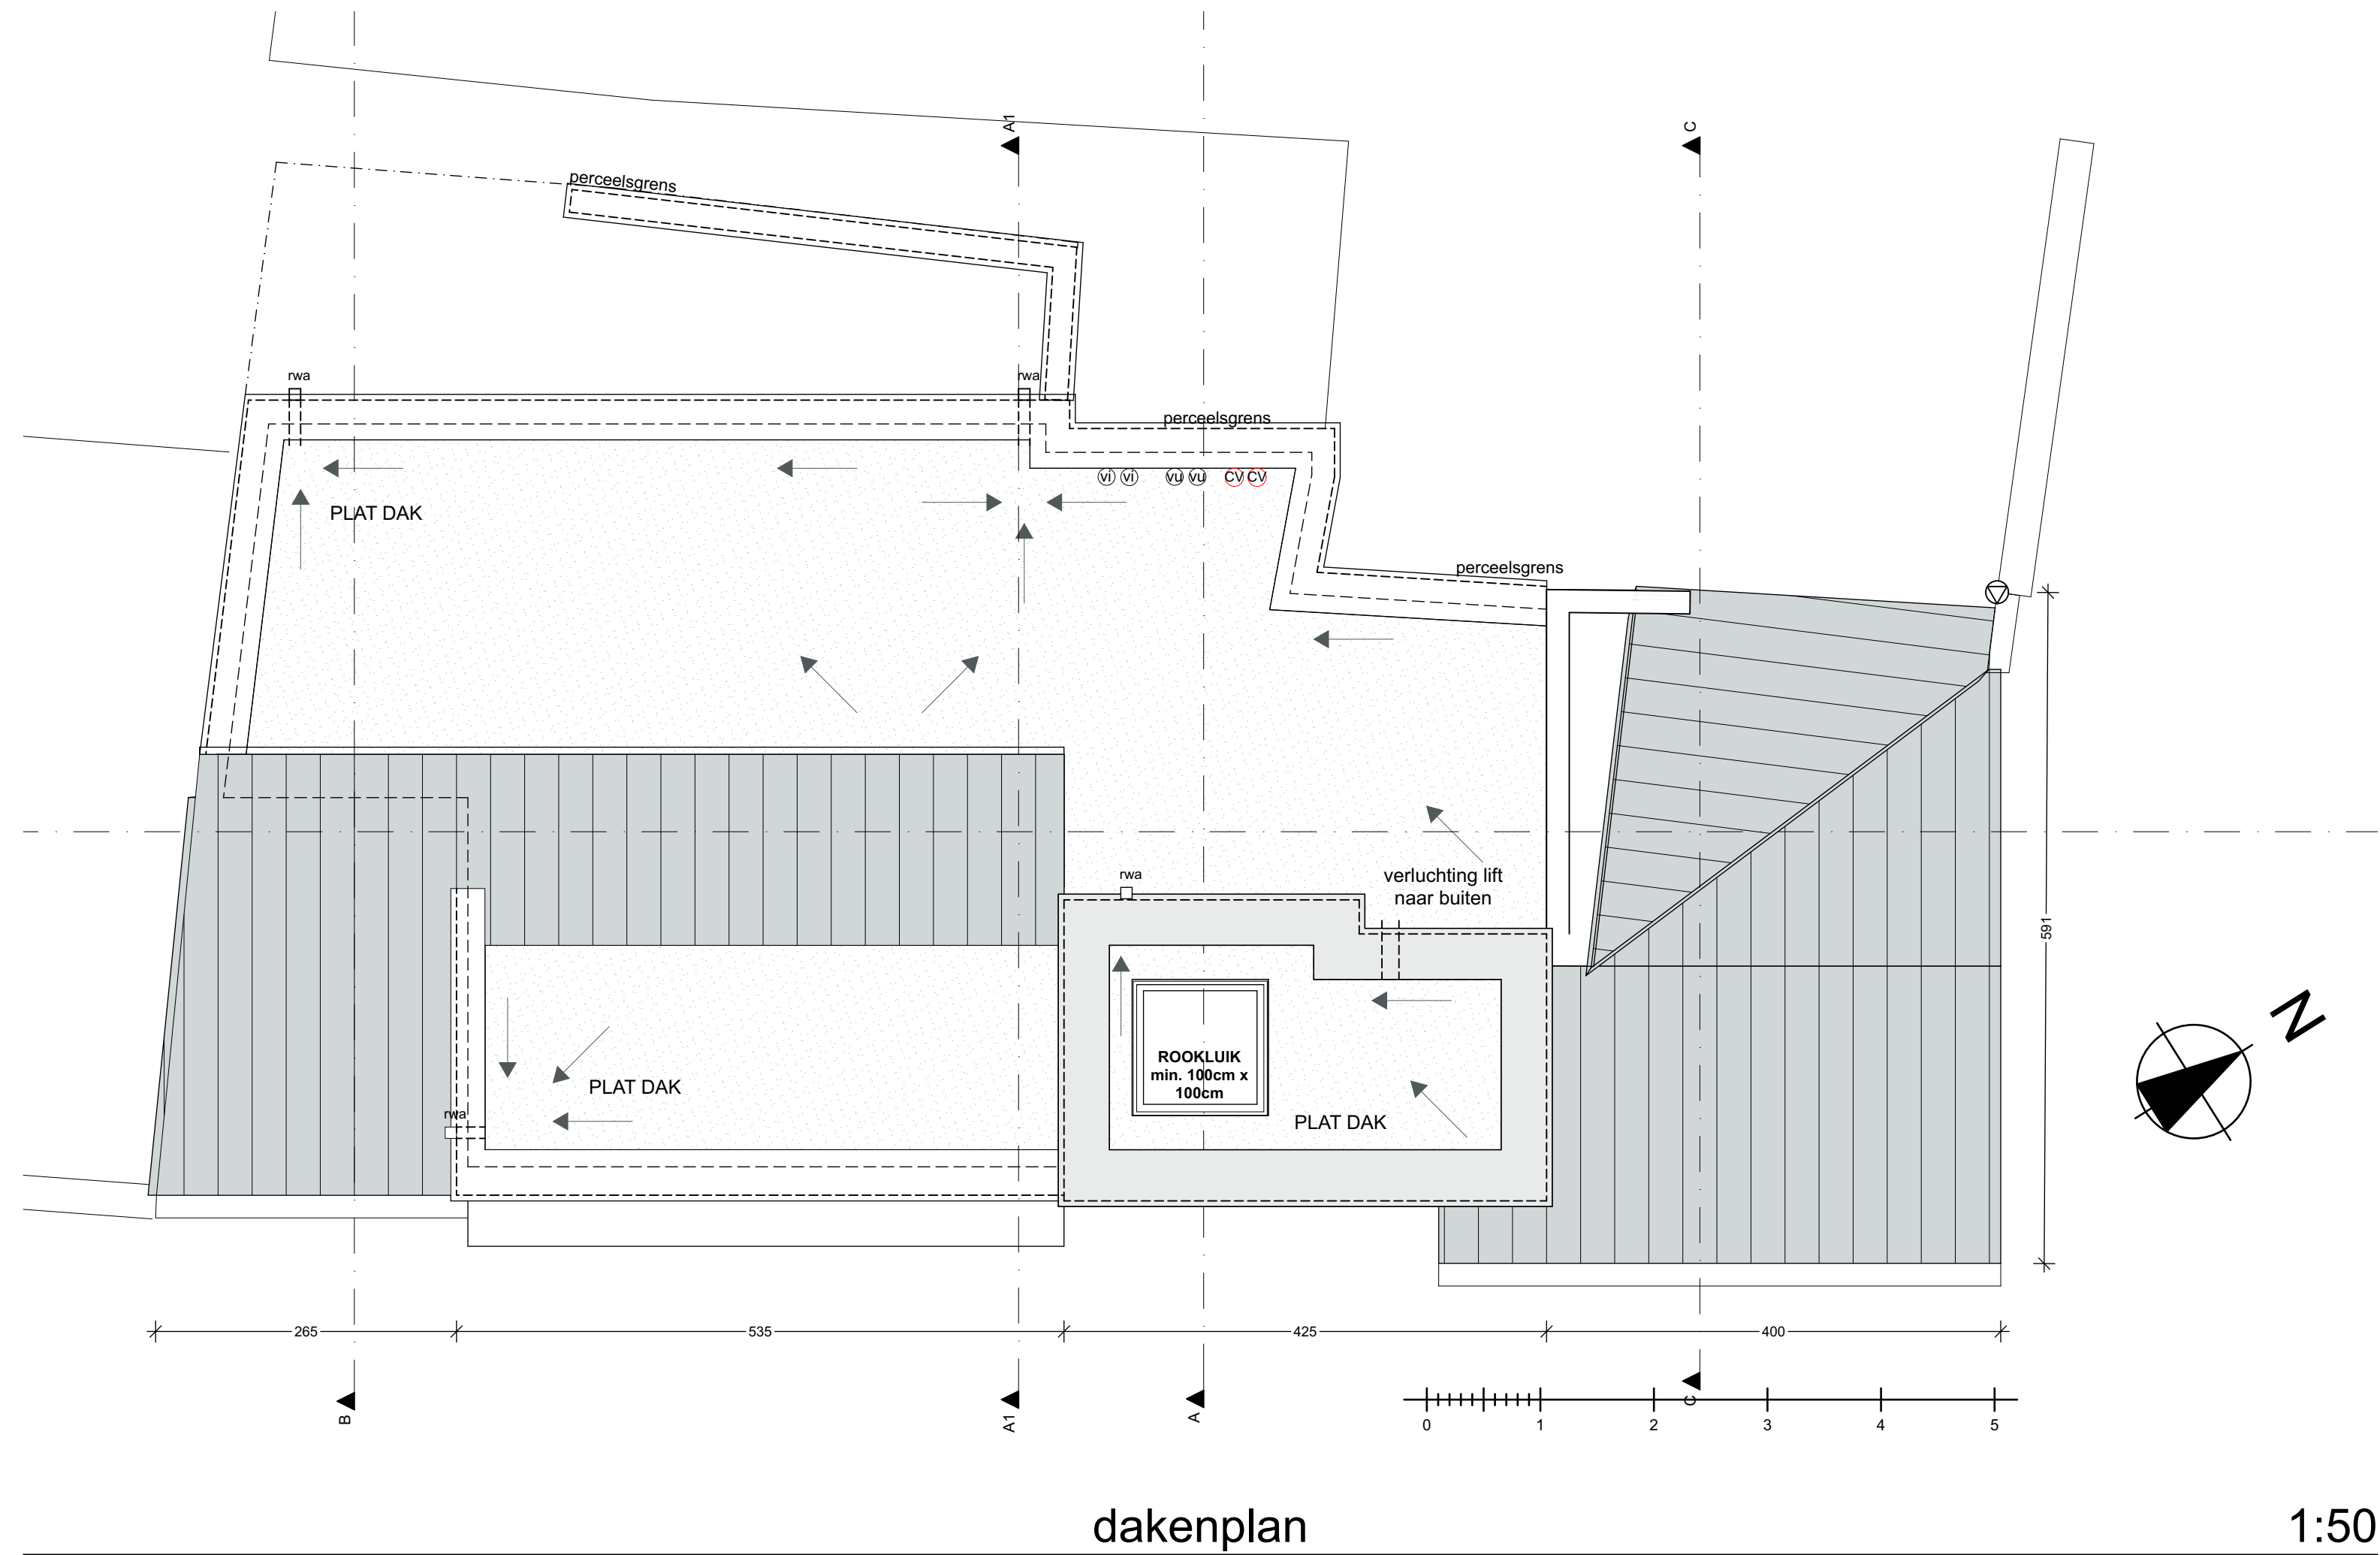

PROVINCIE	OOST-VLAANDEREN		
GEMEENTE	GERAARDSBERGEN		
OPDRACHTGEVER	HMI bv zaakv Timothy Hubert Veldekensdreef 55 9500 Geraardsbergen		
BOUWAANVRAAG	HERBOUWEN MEERGEZINSWONING + handelsruimte PLAN 2/2		
LIGGING	Markt 38 9500 Geraardsbergen 1° Afd., SIE B, nr. 222 A		
ARCHITECT	DE CUYPER Paul Buke 63 9620 Zottegem 0455 / 22 69 60 09 / 361 10 39 www.architect4projects.be - info@architectdecuyper.be		
GEMEENTE	schaal	dossier nr.	P-20210015
	1/50 - 1/100 - divers	datum	9/11/2021

